

MARION COUNTY SURVEYOR'S OFFICE



SECTION CORNER RECORD

DEBRA S. JENKINS
MARION COUNTY SURVEYOR

SEC. 3 TWN. 16_N RNG. 5_E

BRYAN F. CATLIN, PLS
TECHNICAL SUPERVISOR

Date: 5-15-09
Party Chief: Greene
Crew: Taylor
Type of Marker: Harrison
Method of Establishment: County: 4-25-99
IN S.P.C. E Zone, NAD 83
Name: 16050303
N: 513 083.506 0(m)
E: 75 416.005 0(m)

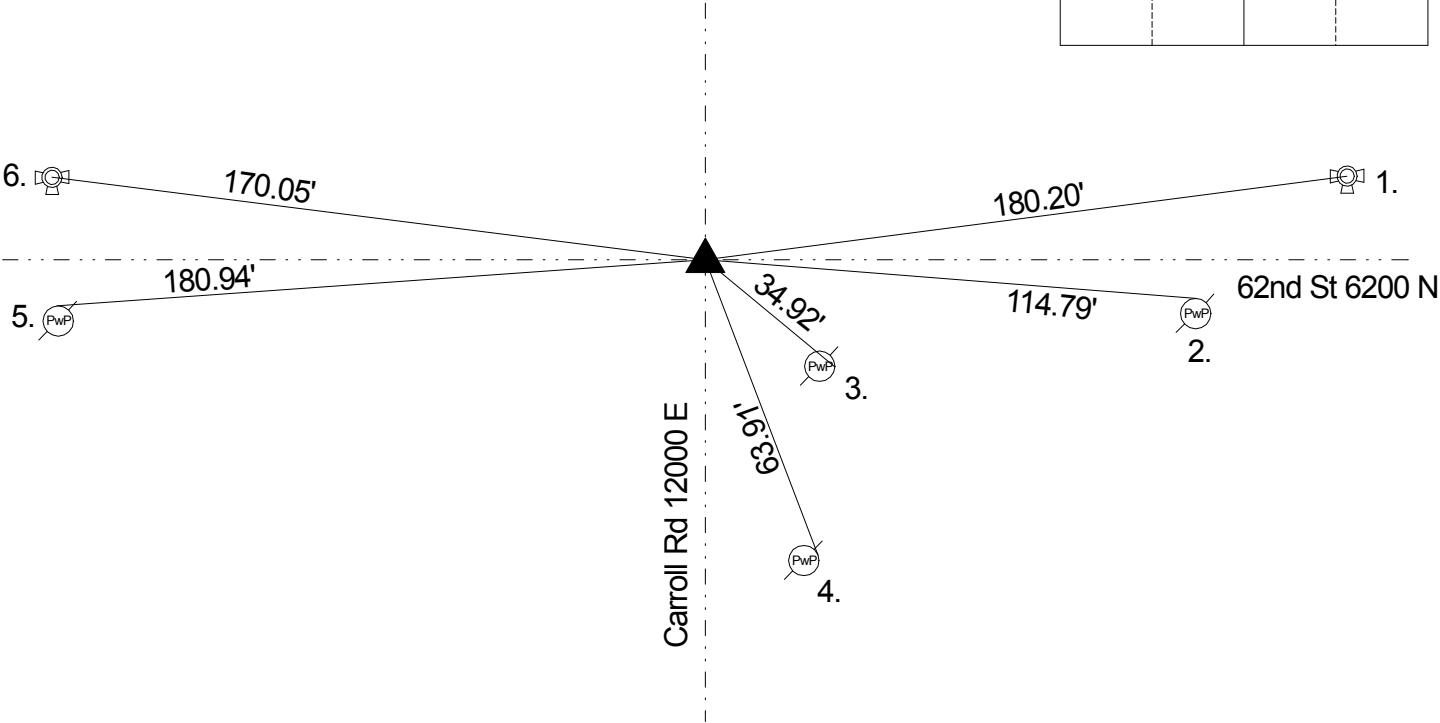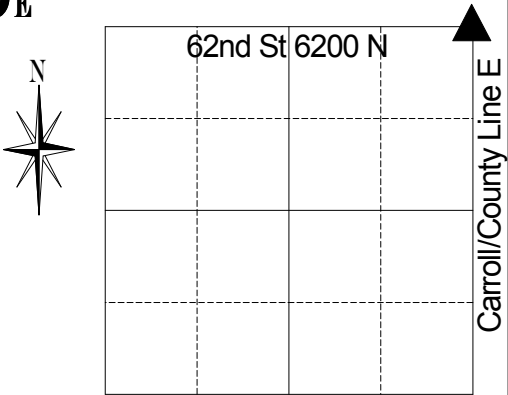

Original post set 1820 by Hendricks with witnesses: 11" beech N 12 E 16 links; 12" dogwood S 57 W 14 links per Marion County Atlas pg. 15. Hosbrook 2-8-1849 called no monument or witness per Lawrence Township Legal Survey book pg 60. Hearne 10-31-1949 called steel pin over stone. Monroe 4-19-61 called same. Burres 8-22-63 called same. SeFranka 5-30-72 called iron pipe over stone. Fortner 2-27-75 called railroad spike over stone. Wilcoxon 1-23-80 called brass plug in plate. Gries 8-22-88 called same. Kiste excavated 7-2-93 found RR spike at surface, 36" x 36" x 11" stone found 9" down. Harrison set. Re-tied 4-25-99 by Wilcoxon. Re-tied 6-6-2004 by Wilcoxon. Retied 5-15-09 by Greene.

REF.	DISTANCE	DESCRIPTION
1.	180.20'	Top nut of fire hydrant
2.	114.79'	Mag nail w/brass washer N PwP #128-321 GB 12" up
3.	34.92'	Mag nail w/brass washer E PwP #17-321 GB 10" up
4.	63.91'	Mag nail w/brass washer E PwP #16-321 GB 18" up
5.	180.94'	Mag nail w/brass washer N PwP #15-321 10" up
6.	170.05'	Top nut of fire hydrant